

# APPLICATION FOR PERMIT TO EXCAVATE

In relation to "An Ordinance to Regulate Excavations in Public Streets in the Township of Princeton"

Application Date \_\_\_\_\_ Permit Number \_\_\_\_\_ Date Issued \_\_\_\_\_  
Name of Applicant \_\_\_\_\_ Telephone Number \_\_\_\_\_  
Address of Principle Office \_\_\_\_\_  
Contractor \_\_\_\_\_ Telephone Number \_\_\_\_\_  
Address of Contractor \_\_\_\_\_

## Street Address (Closest Address or Intersection) to be Opened

Lot No \_\_\_\_\_ Section/Block Number \_\_\_\_\_

### TYPE OF SURFACE TO BE OPENED

Black Top   
Concrete   
Grass/Lawn   
Unimproved Road

### REASON FOR OPENING

Gas  Water   
Sewer  Driveway   
Telephone  Cable   
Electric  Other \_\_\_\_\_

Location of Opening Pavement  Shoulder

### PLEASE ATTACH DETAILED PLAN

Estimated Time for Completion of Work \_\_\_\_\_

Number of square feet to be opened \_\_\_\_\_ Number of Linear feet (shoulder) to be opened \_\_\_\_\_

Estimated Quantity of Materials to be Recycled \_\_\_\_\_ Where and How Recycled \_\_\_\_\_

Dig # \_\_\_\_\_

PLEASE CALL 1-800-272-1000 FOR DIG NUMBER

Applicant Signature \_\_\_\_\_

(ALL PERMITS REQUIRE A VALID DIG # BEFORE PERMIT CAN BE ISSUED)

### NOTICE:

**YOU MUST NOTIFY THE ENGINEERING DEPARTMENT (609) 921- 7077  
48 HOURS PRIOR TO BEGINNING CONSTRUCTION**

### FOR OFFICE USE ONLY

Special Conditions   
(SEE ATTACHED)

No Special Conditions

Fee: \_\_\_\_\_

Insurance Provider: \_\_\_\_\_

Insurance Expiration Date: \_\_\_\_\_

PROOF OF HOMEOWNERS/LIABILITY INSURANCE REQUIRED- PLEASE LIST PRINCETON TOWNSHIP AS CERTIFICATE HOLDER

### APPLICATIONS



**MUST BE APPROVED  
BY TOWNSHIP ENGINEER**

\_\_\_\_\_  
Township Engineer

\_\_\_\_\_  
Date

NAME \_\_\_\_\_  
 ADDRESS \_\_\_\_\_  
 BLOCK NO. \_\_\_\_\_ LOT NO. \_\_\_\_\_  
 TELEPHONE NO. \_\_\_\_\_  
 DATE WORK TO BE COMPLETED \_\_\_\_\_  
 REASON FOR OPENING \_\_\_\_\_  
 TYPE OF CURB \_\_\_ CONCRETE \_\_\_ BELGIUM BLOCK \_\_\_ SOD  
 SIDEWALK \_\_\_ CONCRETE \_\_\_ BELGIUM BLOCK \_\_\_ SOD

PERMIT # \_\_\_\_\_

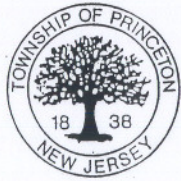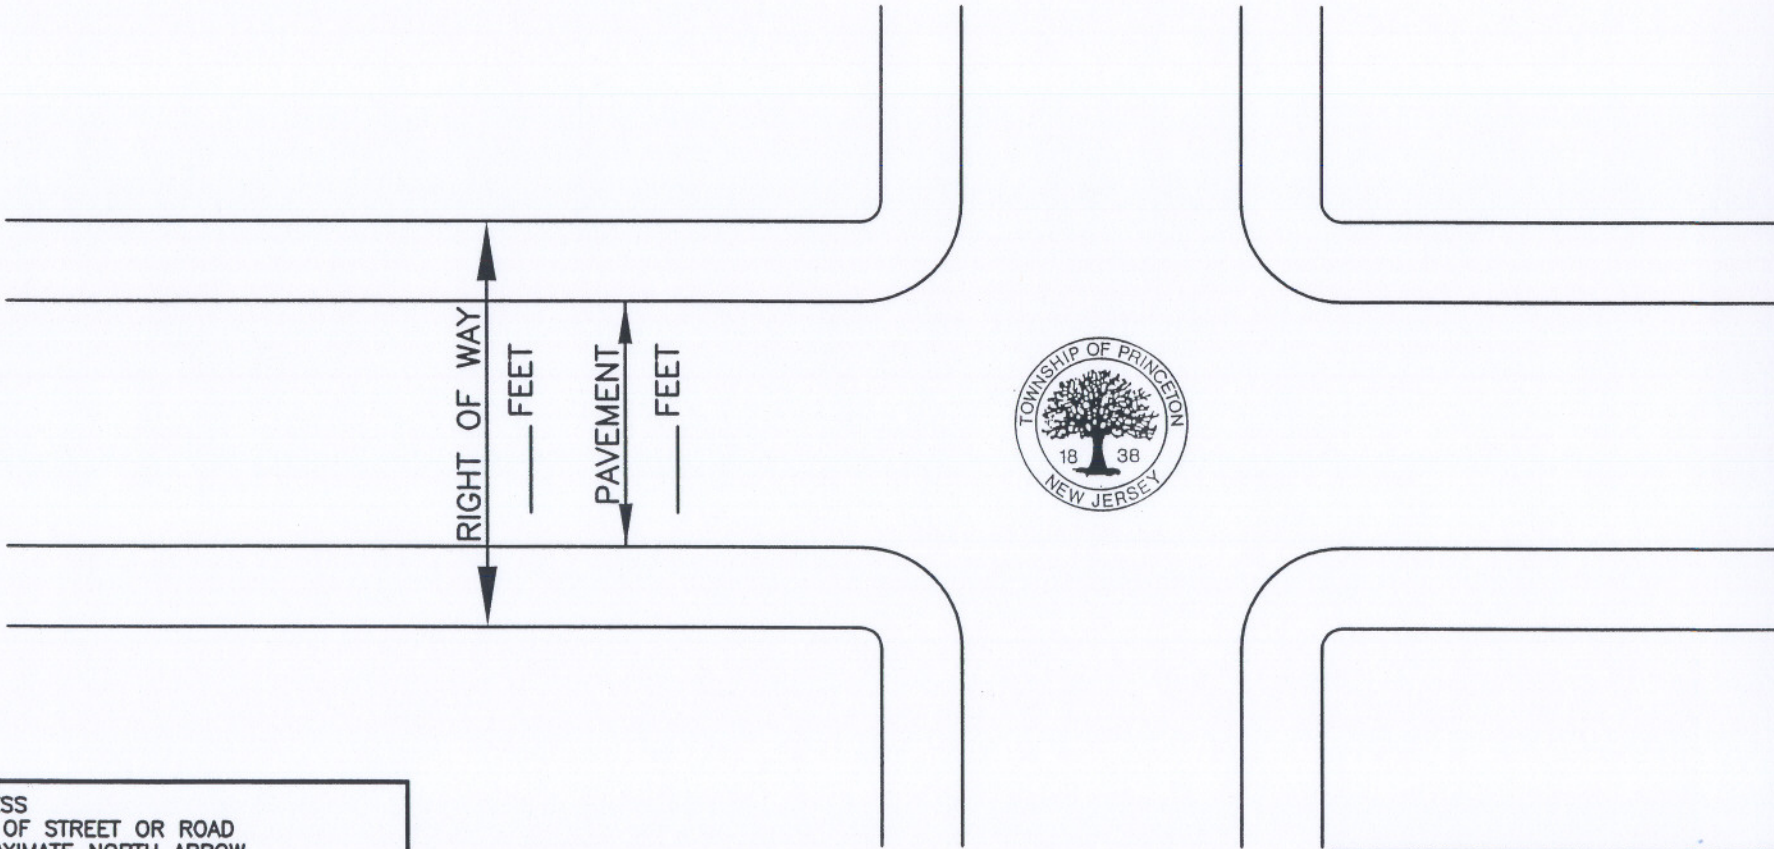

1. ADDRESS
2. NAME OF STREET OR ROAD
3. APPROXIMATE NORTH ARROW
4. NAME OF NEAREST CROSS STREET
5. DISTANCE TO CROSS STREET
6. WIDTH OF STREET PAVEMENT
7. WIDTH OF PUBLIC RIGHT OF WAY
8. CURBS & TYPE OF MATERIAL
9. SIDEWALK LOCATION & TYPE OF MATERIAL

PRINCETON TOWNSHIP  
 ENGINEERING DEPARTMENT  
 STREET OPENING PERMIT  
 ROBERT V. KISER, TWP. ENG.  
 609-921-7077